


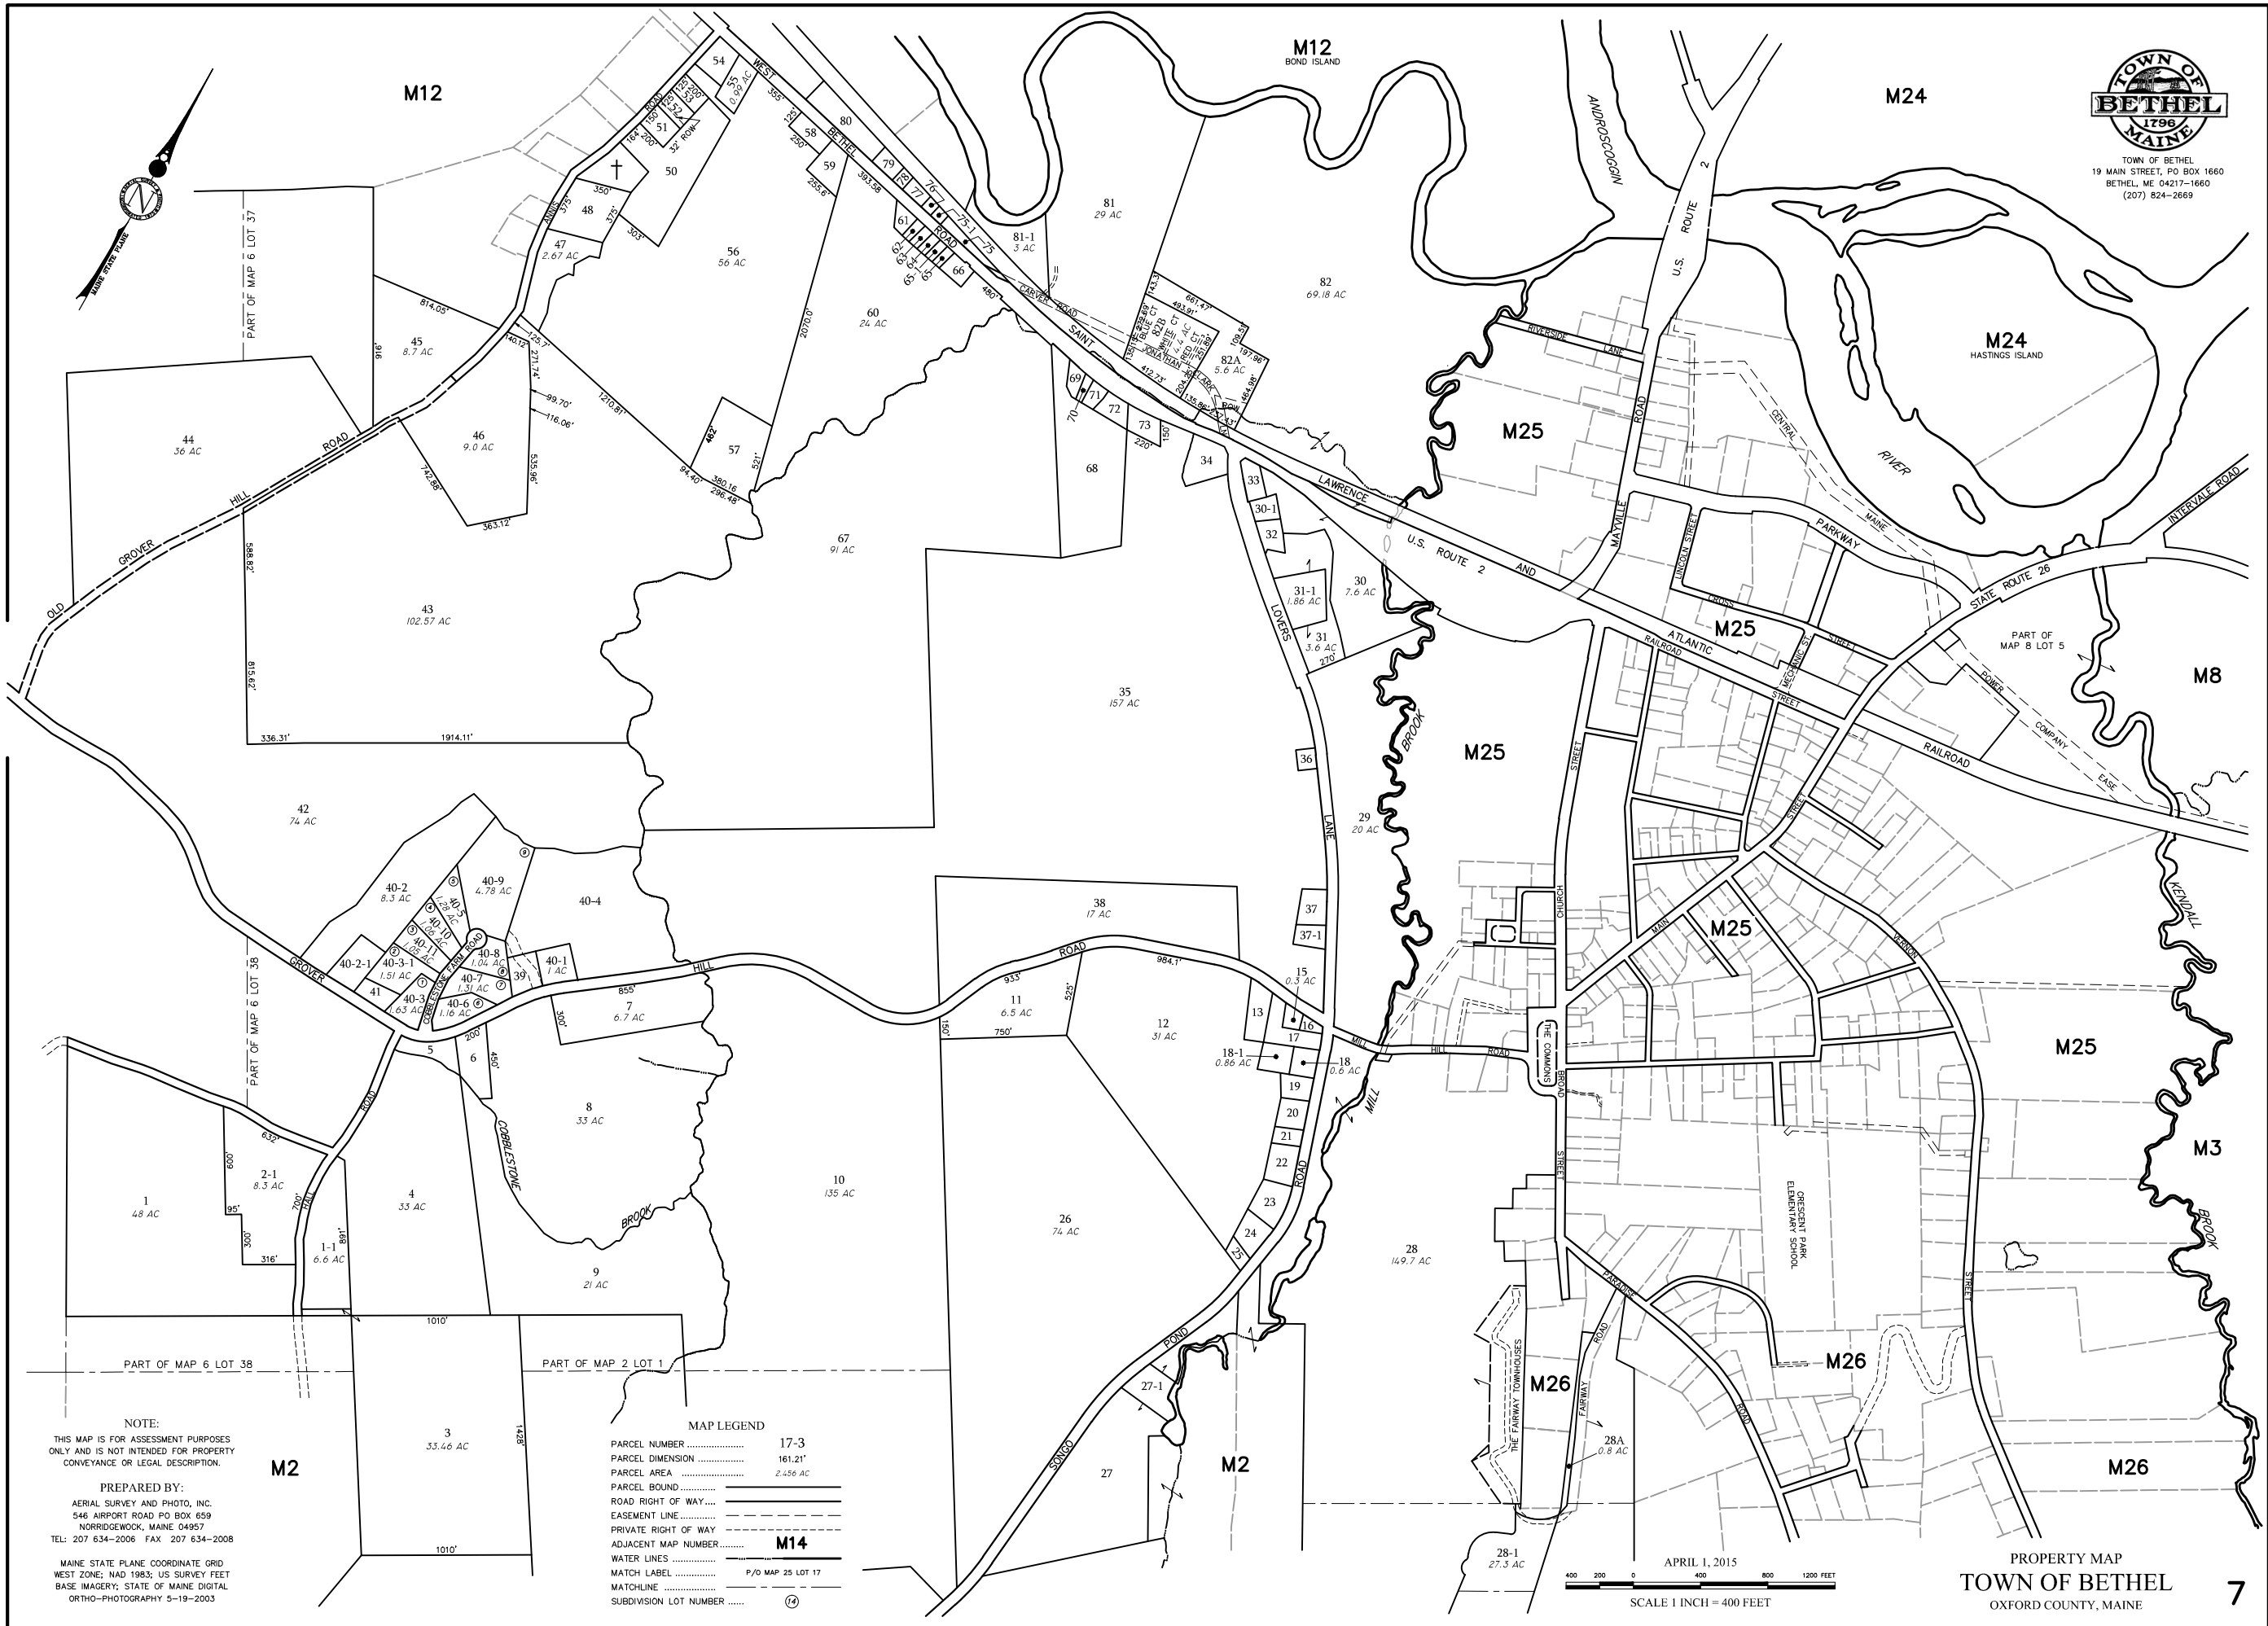

TOWN OF BETHEL  
19 MAIN STREET, PO BOX 1660  
BETHEL, ME 04217-1660  
(207) 824-2669




NOTE:  
THIS MAP IS FOR ASSESSMENT PURPOSES  
ONLY AND IS NOT INTENDED FOR PROPERTY  
CONVEYANCE OR LEGAL DESCRIPTION.

PREPARED BY:  
AERIAL SURVEY AND PHOTO, INC.  
546 AIRPORT ROAD PO BOX 659  
NORRIDGEWOOD, MAINE 04957  
TEL: 207 634-2006 FAX 207 634-2008

MAINE STATE PLANE COORDINATE GRID  
WEST ZONE, MAD 1983; US SURVEY FEET  
BASE MAGERY; STATE OF MAINE DIGITAL  
ORTHO-PHOTOGRAPHY 5-19-2003

MAP LEGEND

PARCEL NUMBER .....	17-3
PARCEL DIMENSION .....	161.21'
PARCEL AREA .....	2.456 AC
PARCEL BOUND .....	
ROAD RIGHT OF WAY .....	
EASEMENT LINE .....	
PRIVATE RIGHT OF WAY .....	
ADJACENT MAP NUMBER .....	<b>M14</b>
WATER LINES .....	
MATCH LABEL .....	P/O MAP 25 LOT 17
MATCHLINE .....	
SUBDIVISION LOT NUMBER .....	14

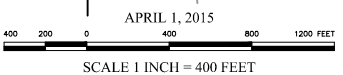

APRIL 1, 2015  
PROPERTY MAP  
TOWN OF BETHEL  
OXFORD COUNTY, MAINE