





TOWN OF BETHEL
 19 MAIN STREET, PO BOX 1660
 BETHEL, ME 04217-1660
 (207) 824-2669

NOTE:
 THIS MAP IS FOR ASSESSMENT PURPOSES
 ONLY AND IS NOT INTENDED FOR PROPERTY
 CONVEYANCE OR LEGAL DESCRIPTION.

PREPARED BY:
 AERIAL SURVEY AND PHOTO, INC.
 546 AIRPORT ROAD PO BOX 659
 NORRIDGEWOCK, MAINE 04957
 TEL: 207 634-2006 FAX 207 634-2008

MAINE STATE PLANE COORDINATE GRID
 WEST ZONE, NAD 1983; US SURVEY FEET
 BASE IMAGERY, STATE OF MAINE DIGITAL
 ORTHO-PHOTOGRAPHY 5-19-2003

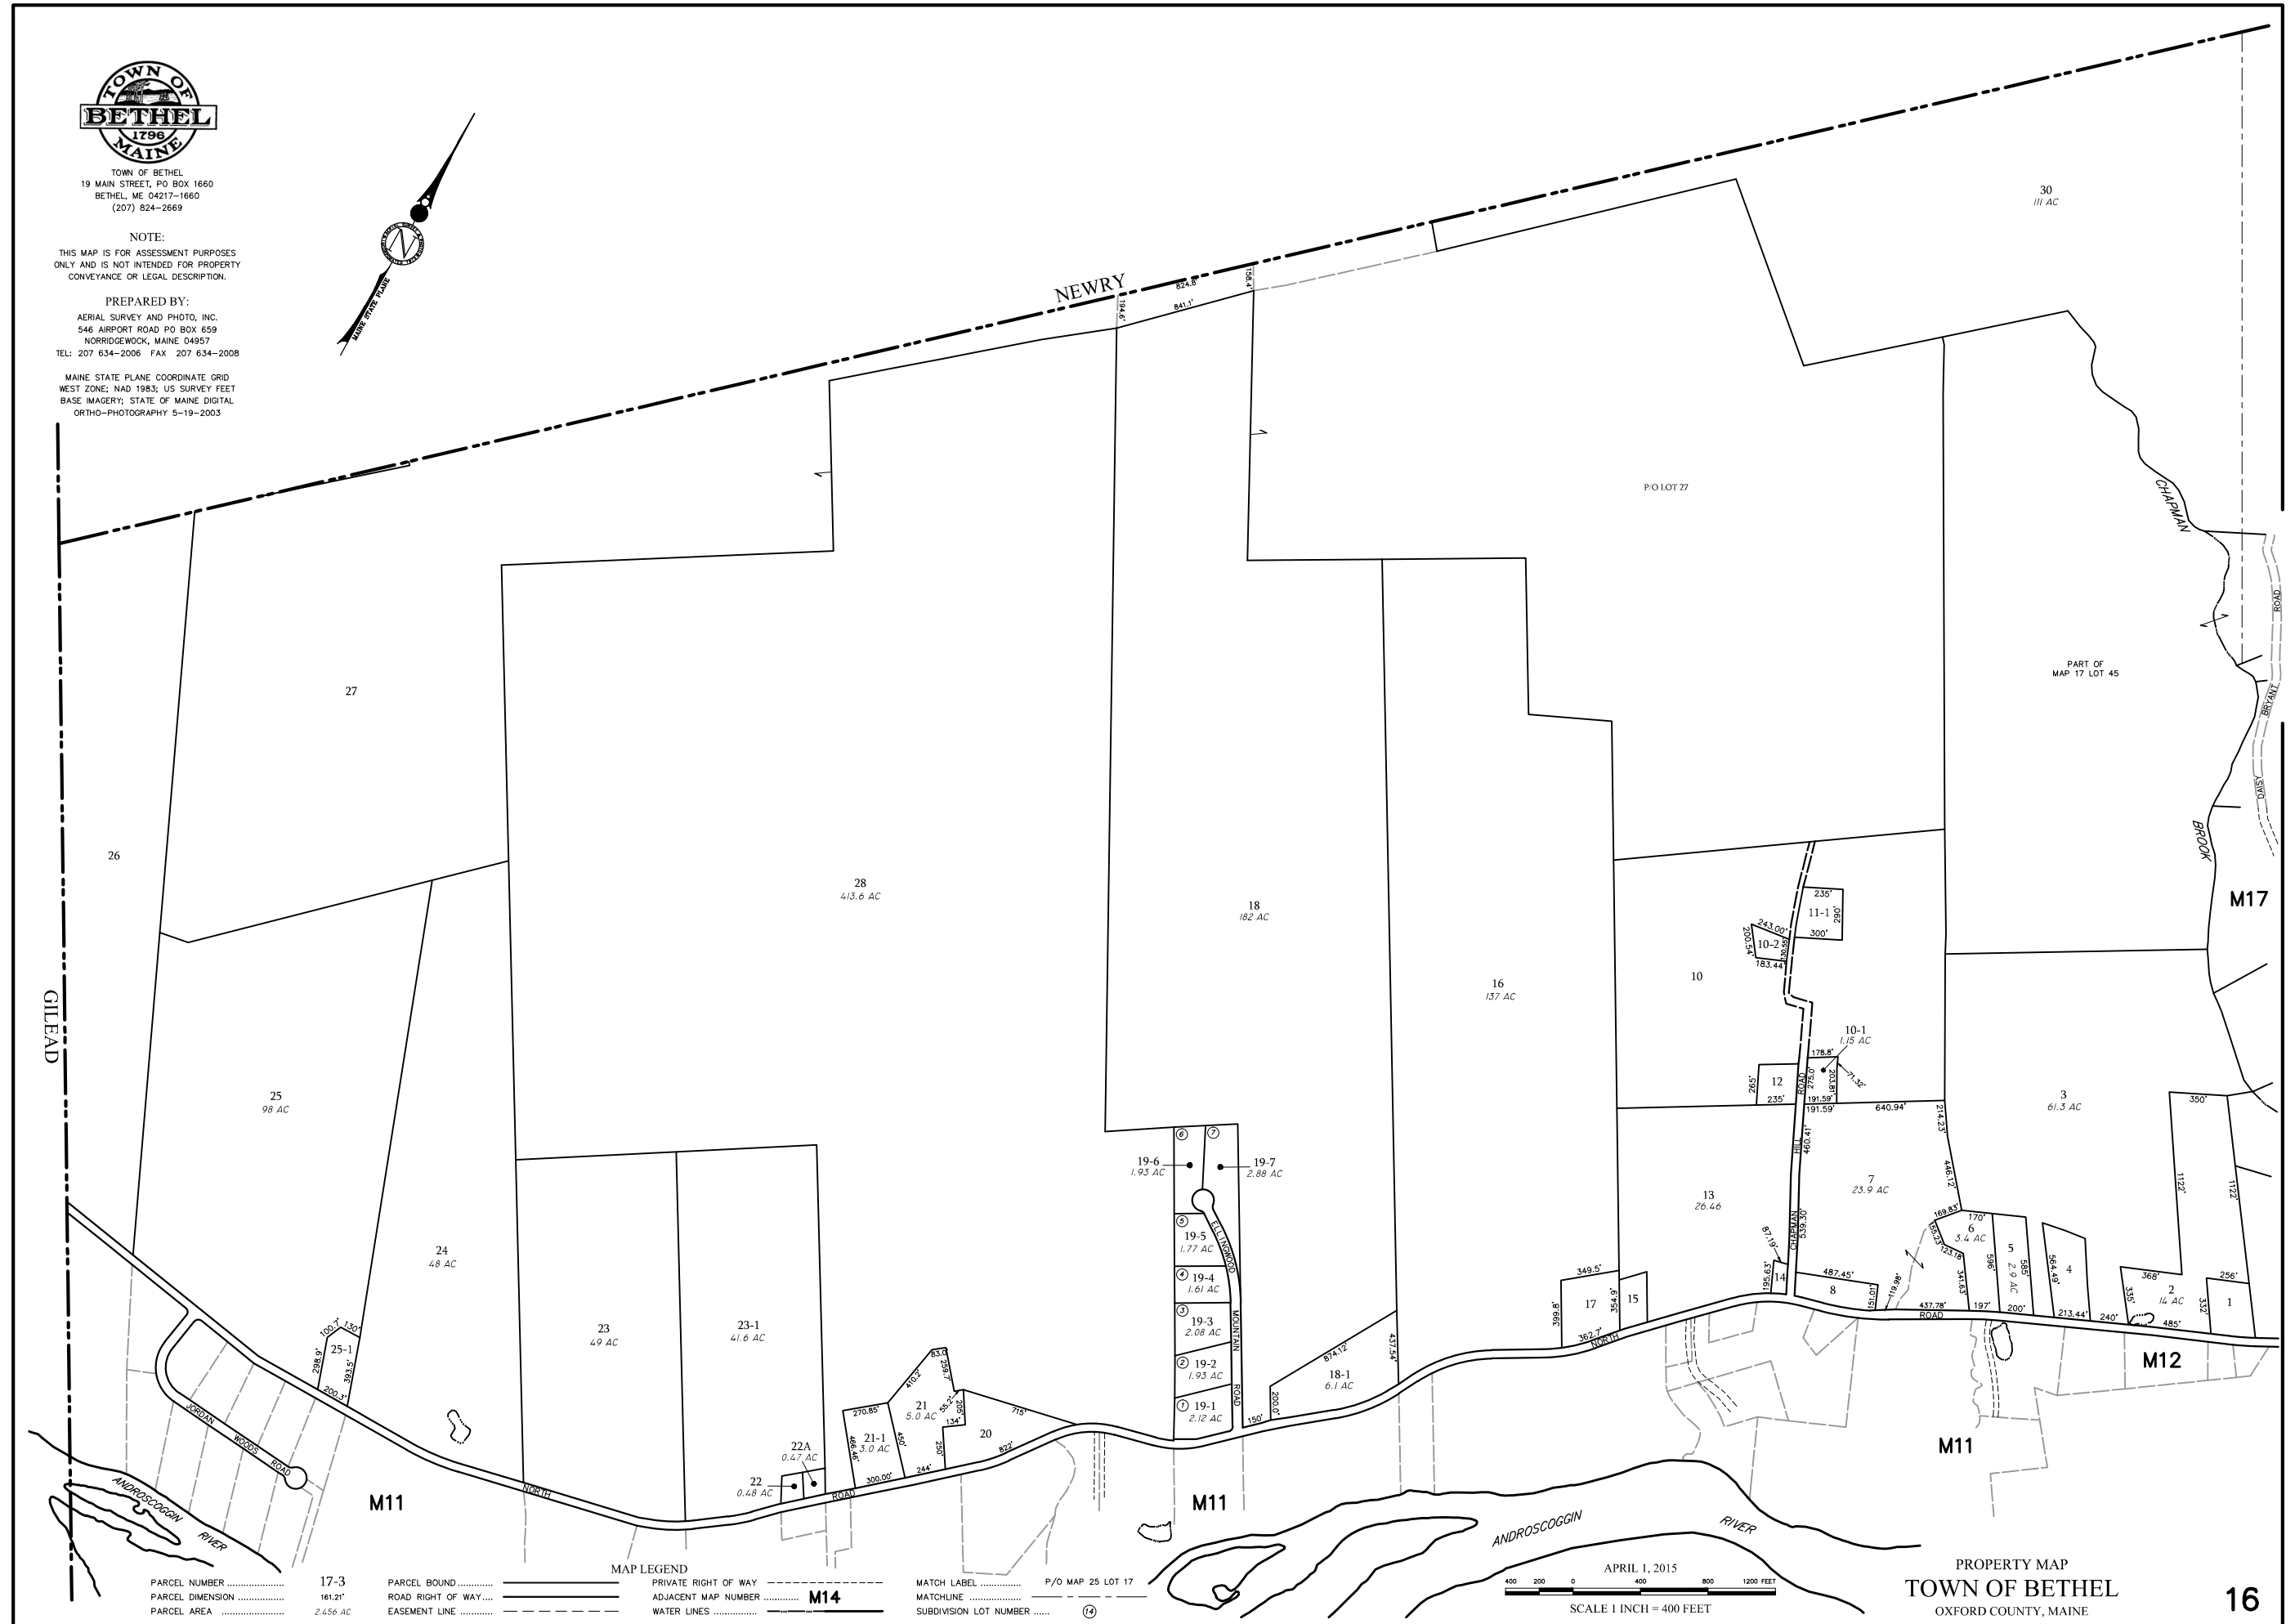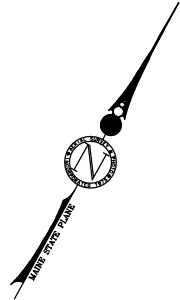

PARCEL NUMBER 17-3
 PARCEL DIMENSION 161.21'
 PARCEL AREA 2.656 AC

PARCEL BOUND
 ROAD RIGHT OF WAY
 EASEMENT LINE

MAP LEGEND
 PRIVATE RIGHT OF WAY
 ADJACENT MAP NUMBER **M14**
 WATER LINES

MATCH LABEL P/O MAP 25 LOT 17
 MATCHLINE
 SUBDIVISION LOT NUMBER 14

APRIL 1, 2015
 SCALE 1 INCH = 400 FEET

PROPERTY MAP
TOWN OF BETHEL
 OXFORD COUNTY, MAINE