



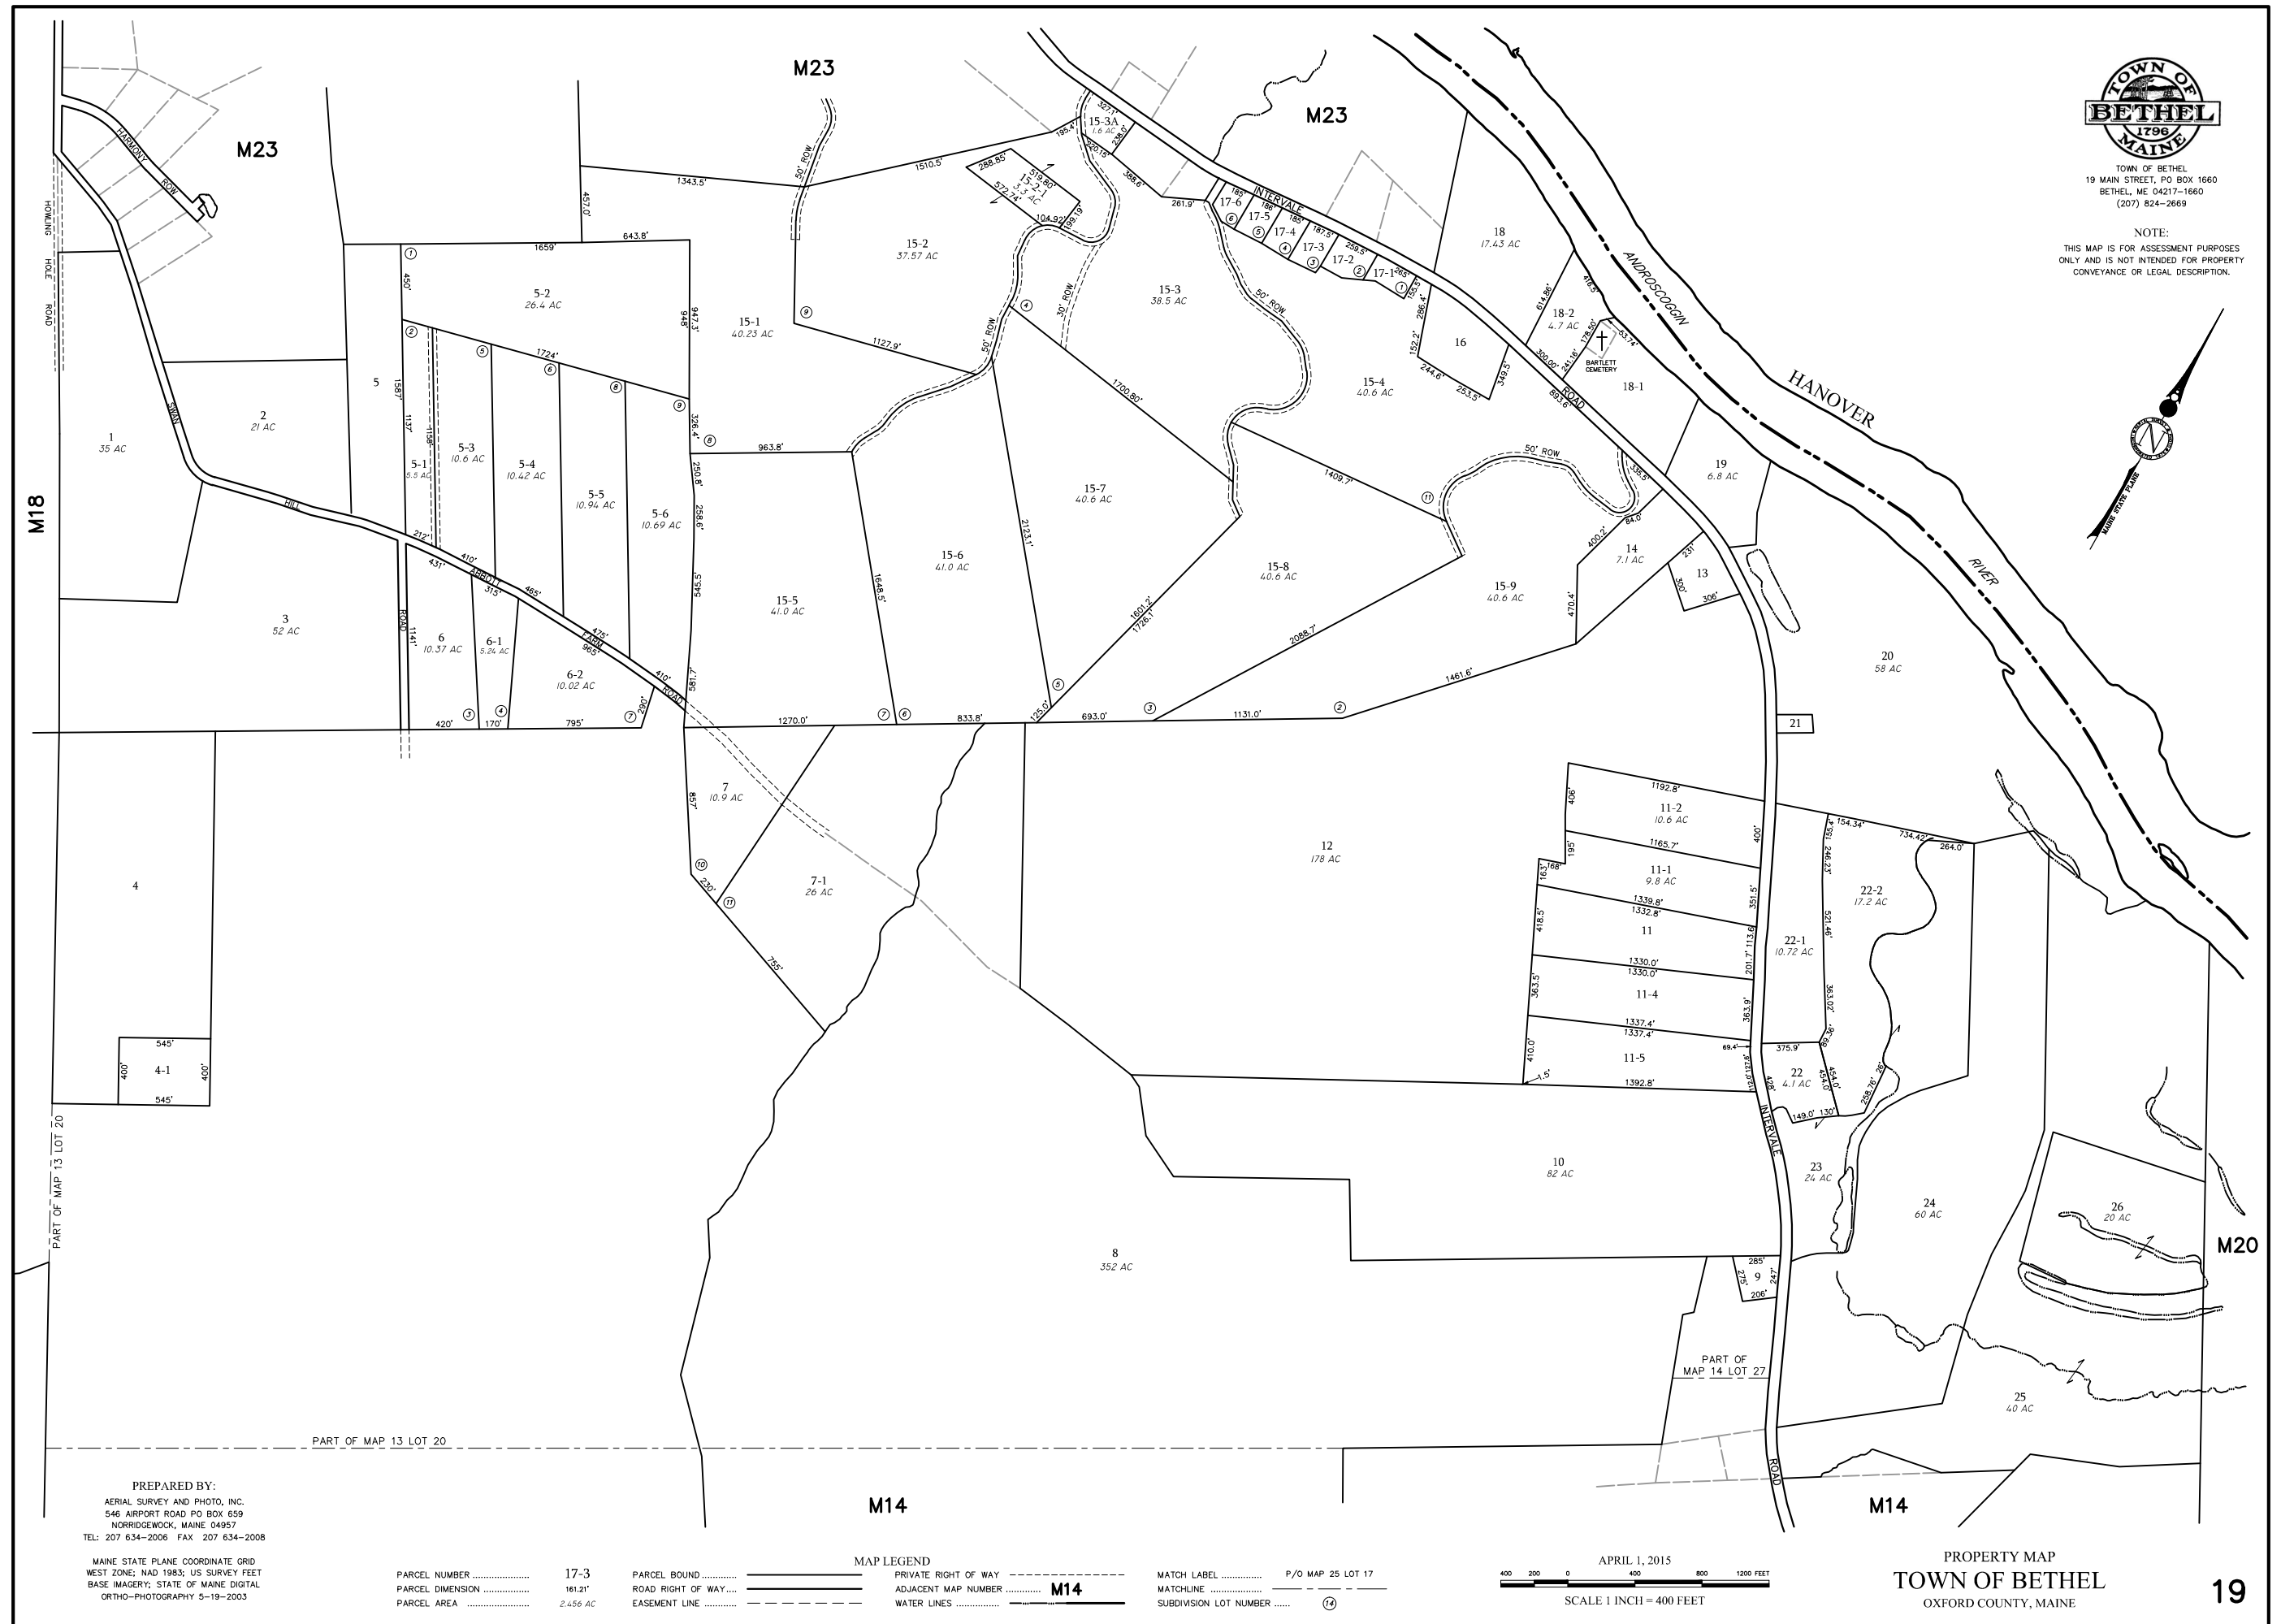

TOWN OF BETHEL
19 MAIN STREET, PO BOX 1660
BETHEL, ME 04217-1660
(207) 824-2669

NOTE:
THIS MAP IS FOR ASSESSMENT PURPOSES
ONLY AND IS NOT INTENDED FOR PROPERTY
CONVEYANCE OR LEGAL DESCRIPTION.

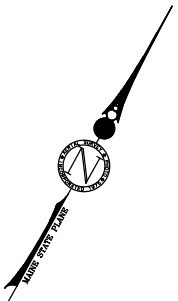

PREPARED BY:
AERIAL SURVEY AND PHOTO, INC.
546 AIRPORT ROAD PO BOX 659
NORRIDGEWOOD, MAINE 04957
TEL: 207 634-2006 FAX 207 634-2008


MAINE STATE PLANE COORDINATE GRID
WEST ZONE, MAD 1983; US SURVEY FEET
BASE IMAGERY; STATE OF MAINE DIGITAL
ORTHO-PHOTOGRAPHY 5-19-2003

PARCEL NUMBER 17-3
PARCEL DIMENSION 161.21'
PARCEL AREA 2.656 AC

PARCEL BOUND
ROAD RIGHT OF WAY
EASEMENT LINE

MAP LEGEND
PRIVATE RIGHT OF WAY
ADJACENT MAP NUMBER **M14**
WATER LINES

MATCH LABEL P/O MAP 25 LOT 17
MATCHLINE
SUBDIVISION LOT NUMBER 14

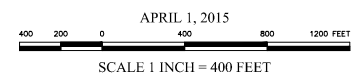

APRIL 1, 2015

SCALE 1 INCH = 400 FEET

PROPERTY MAP
TOWN OF BETHEL
OXFORD COUNTY, MAINE