


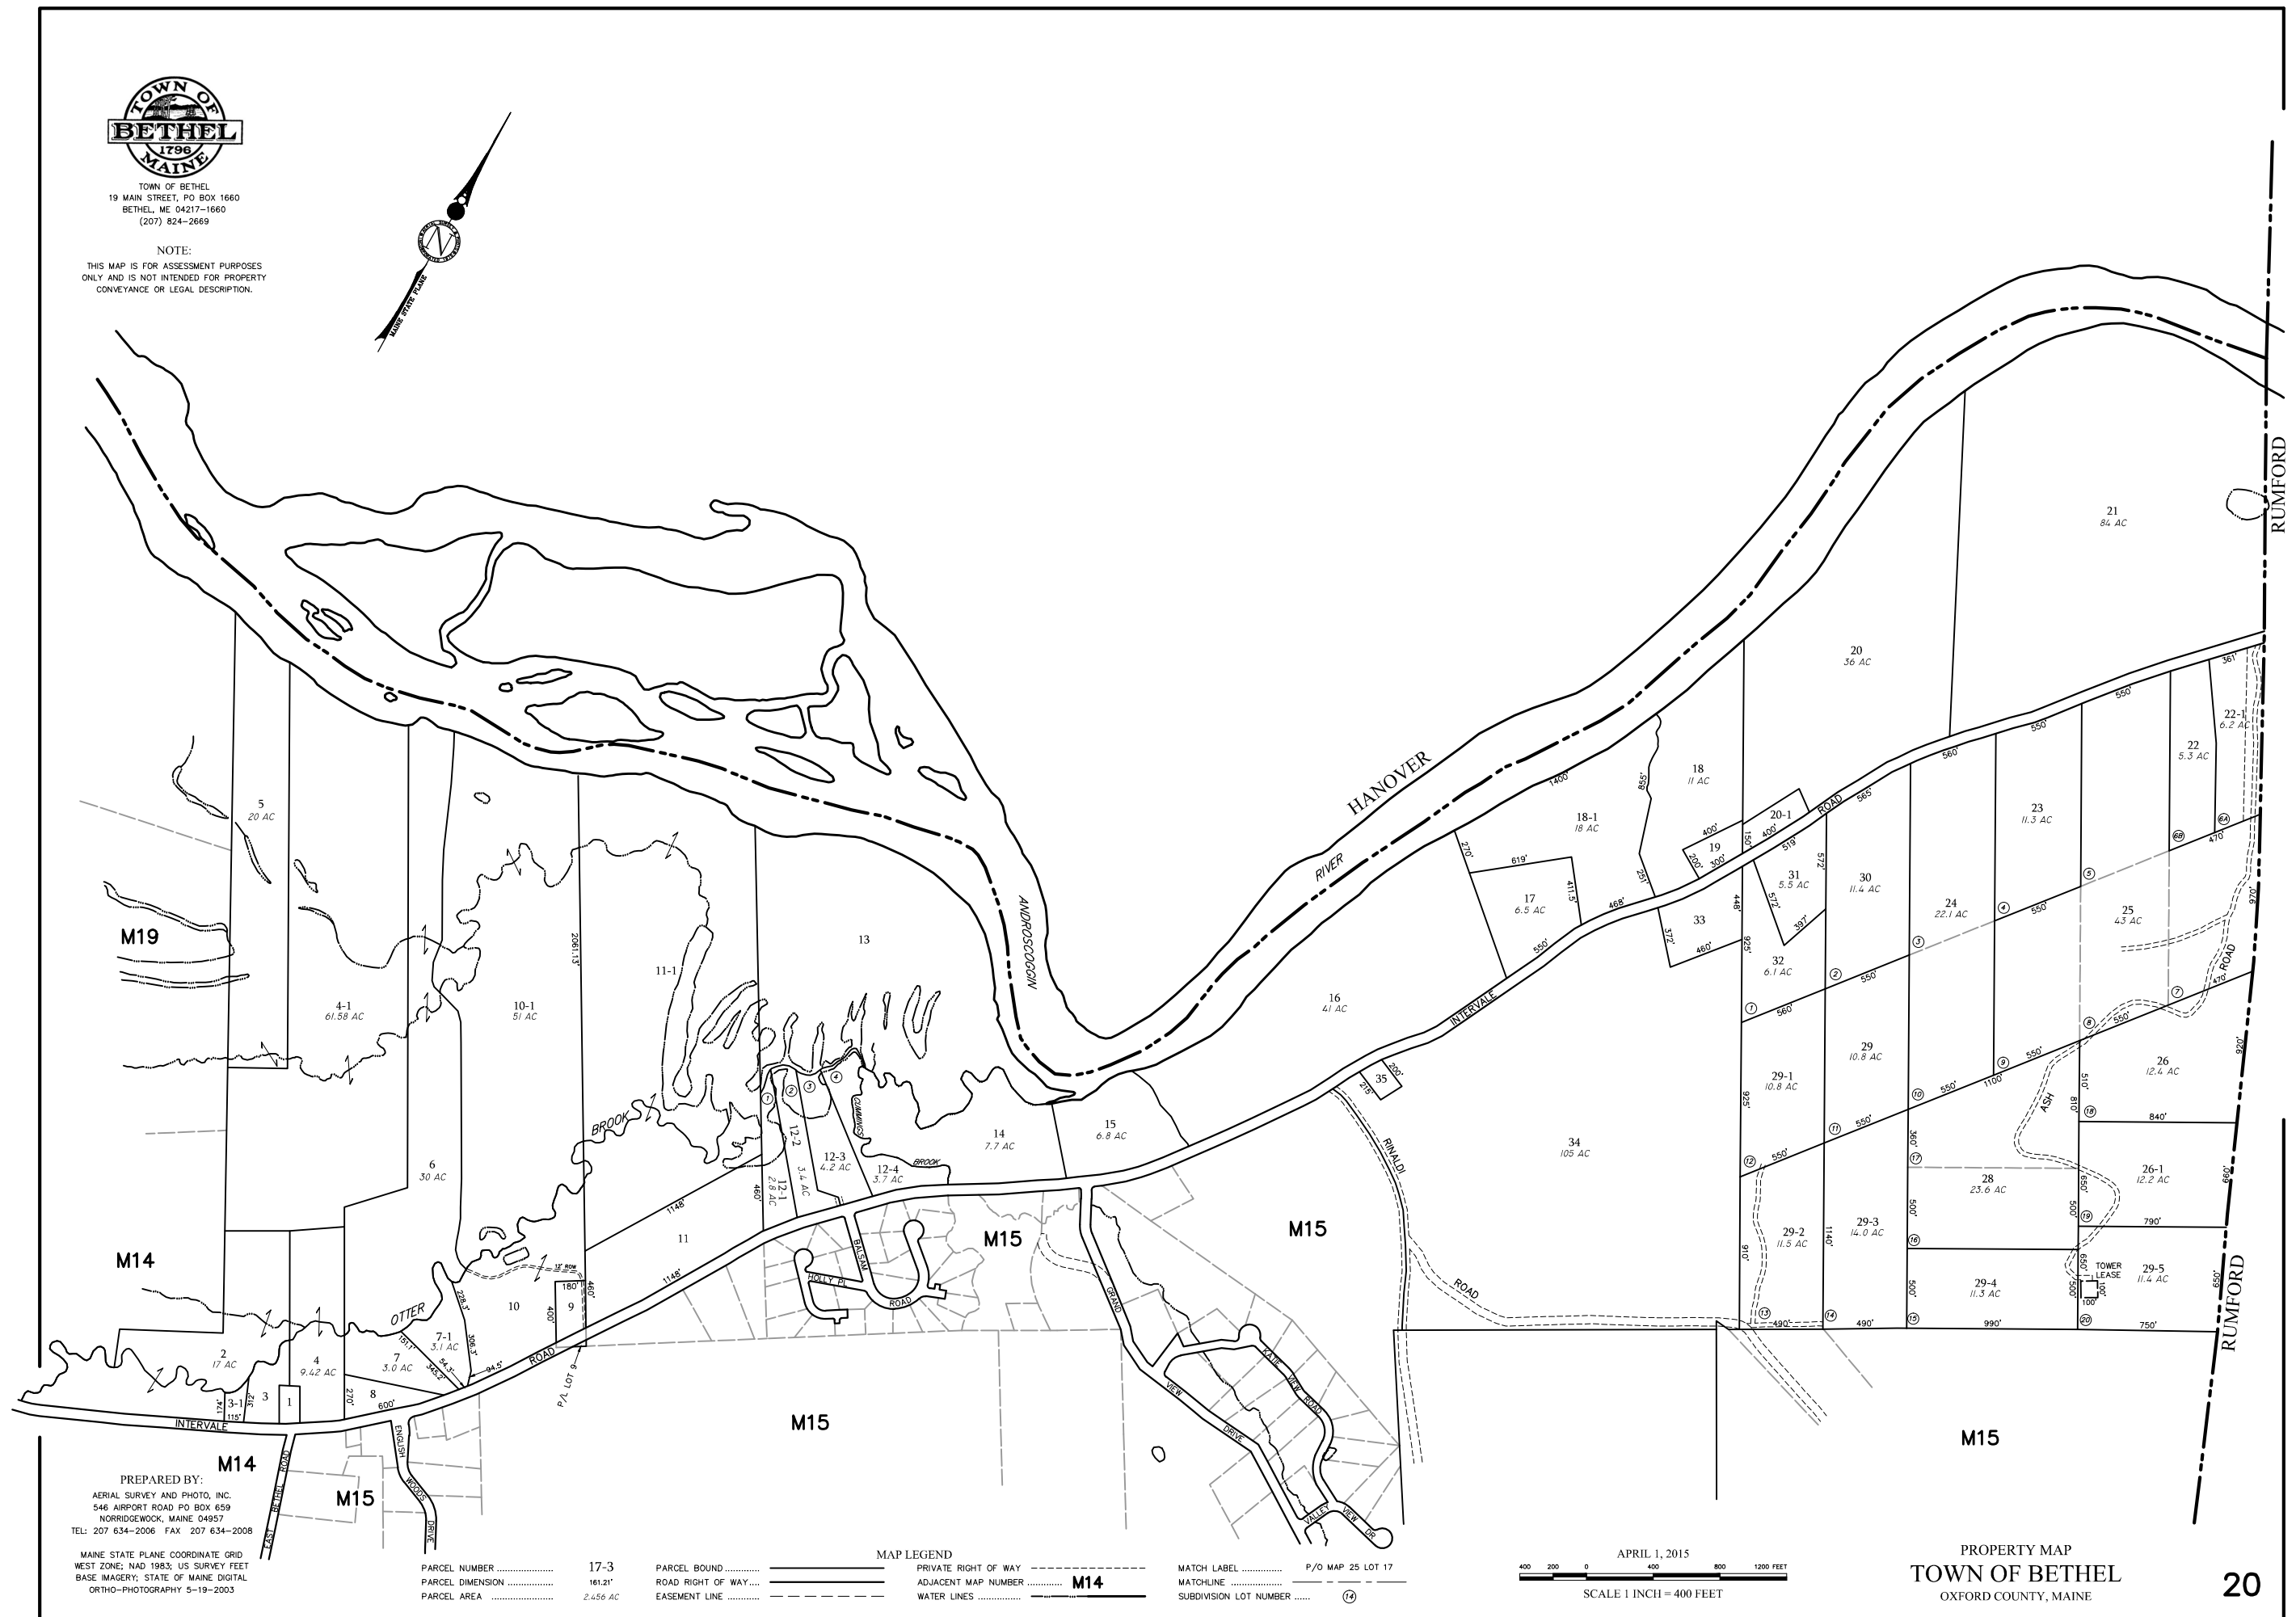

TOWN OF BETHEL
 19 MAIN STREET, PO BOX 1660
 BETHEL, ME 04217-1660
 (207) 824-2669

NOTE:
 THIS MAP IS FOR ASSESSMENT PURPOSES
 ONLY AND IS NOT INTENDED FOR PROPERTY
 CONVEYANCE OR LEGAL DESCRIPTION.



PREPARED BY:
 AERIAL SURVEY AND PHOTO, INC.
 546 AIRPORT ROAD PO BOX 659
 NORRIDGEWOCK, MAINE 04957
 TEL: 207 634-2006 FAX: 207 634-2008

MAINE STATE PLANE COORDINATE GRID
 WEST ZONE, NAD 1983, US SURVEY FEET
 BASE IMAGERY, STATE OF MAINE DIGITAL
 ORTHO-PHOTOGRAPHY 5-19-2003


PARCEL NUMBER 17-3
 PARCEL DIMENSION 161.21'
 PARCEL AREA 2.656 AC

PARCEL BOUND
 ROAD RIGHT OF WAY
 EASEMENT LINE

MAP LEGEND

PRIVATE RIGHT OF WAY
 ADJACENT MAP NUMBER M14
 WATER LINES

MATCH LABEL P/O MAP 25 LOT 17
 MATCHLINE
 SUBDIVISION LOT NUMBER 14

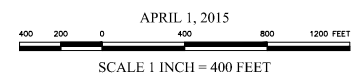

PROPERTY MAP
 TOWN OF BETHEL
 OXFORD COUNTY, MAINE